




POD // KAYAKS

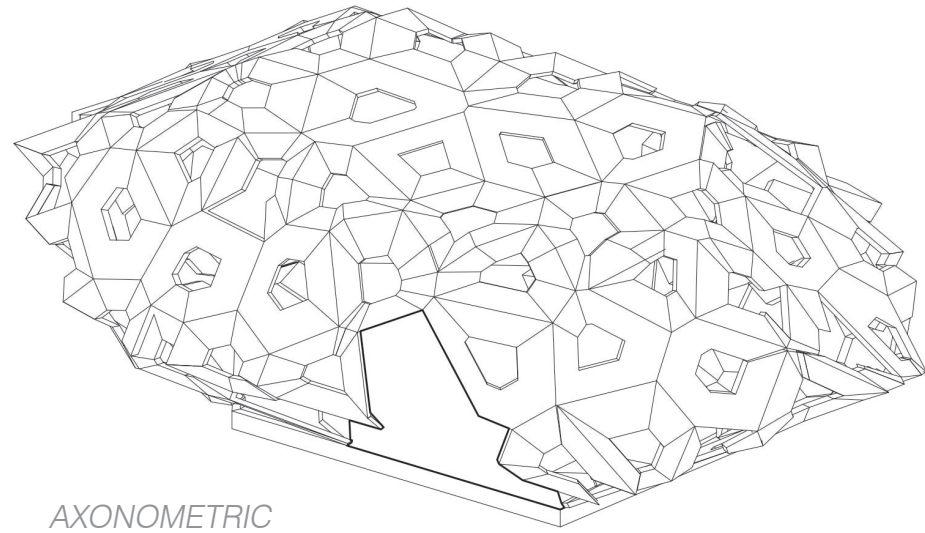

AXONOMETRIC
SCALE // 1:100

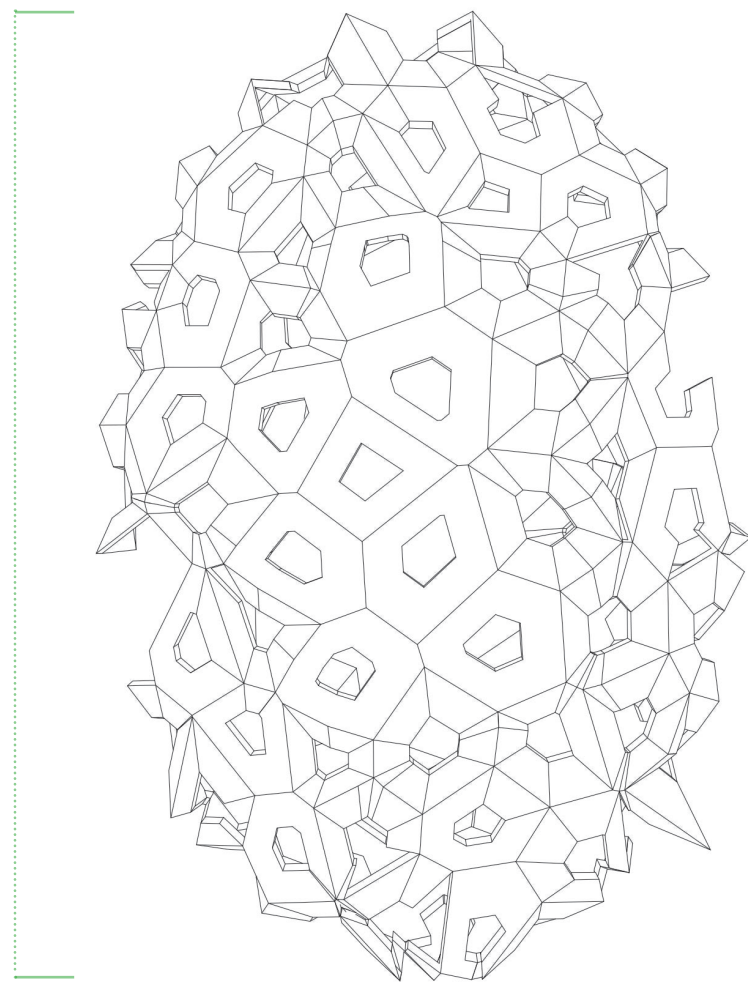

PLAN
SCALE // 1:100

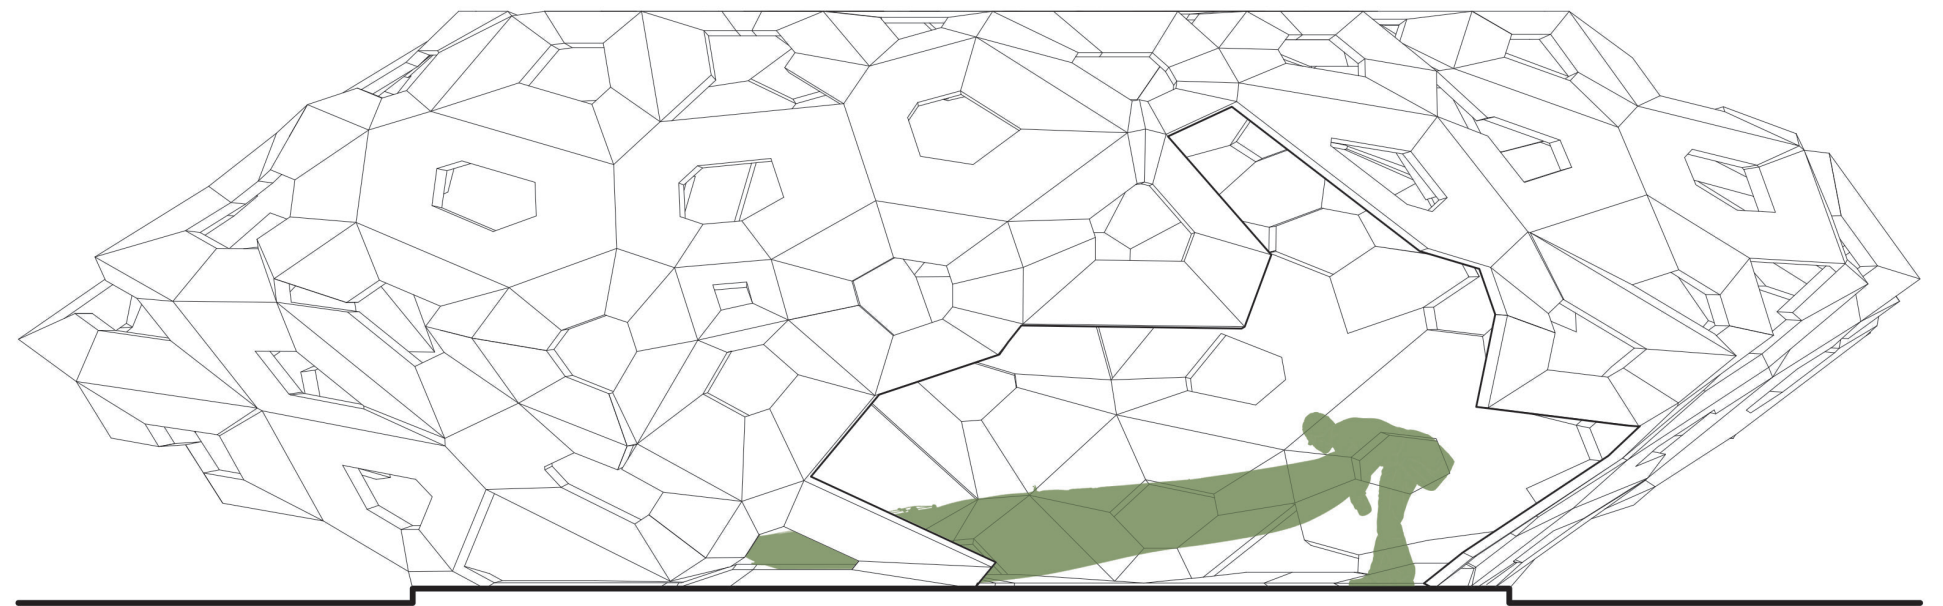

ELEVATION
SCALE // 1:50