




POD // PADDLE BOARDS

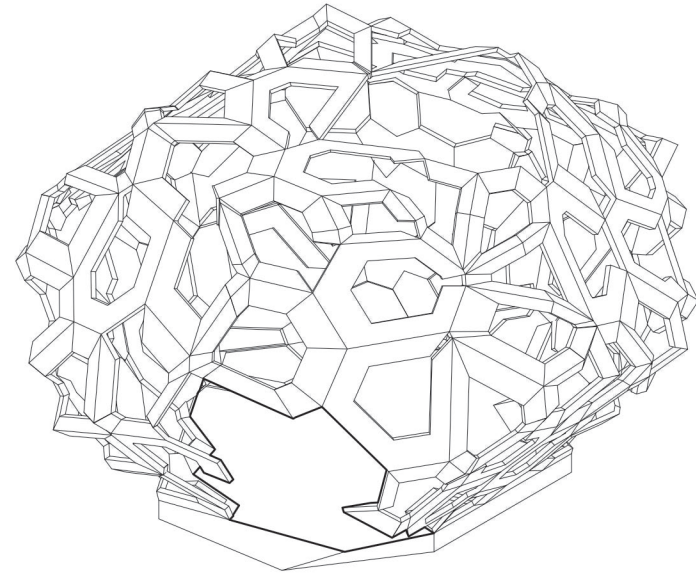

AXONOMETRIC
SCALE // 1:100

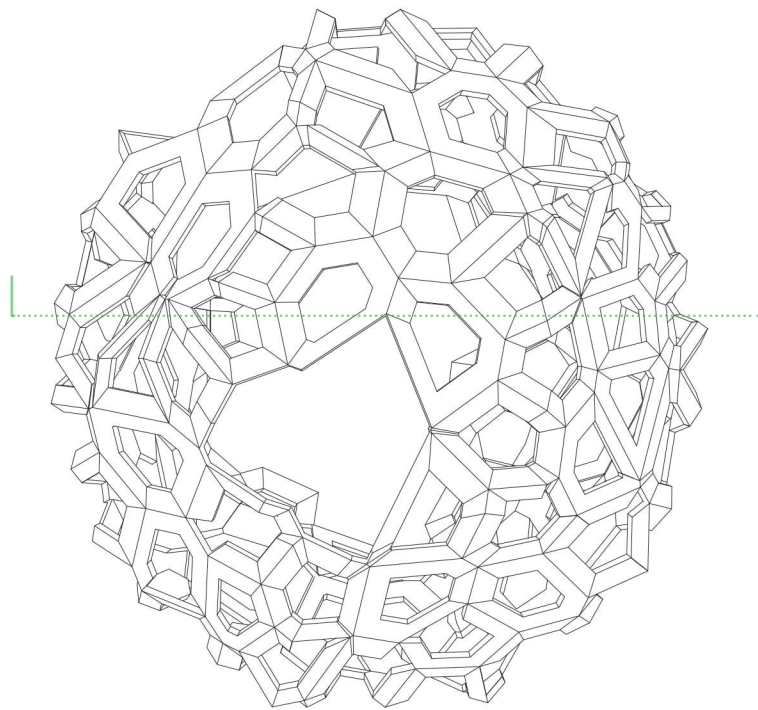

PLAN
SCALE // 1:100

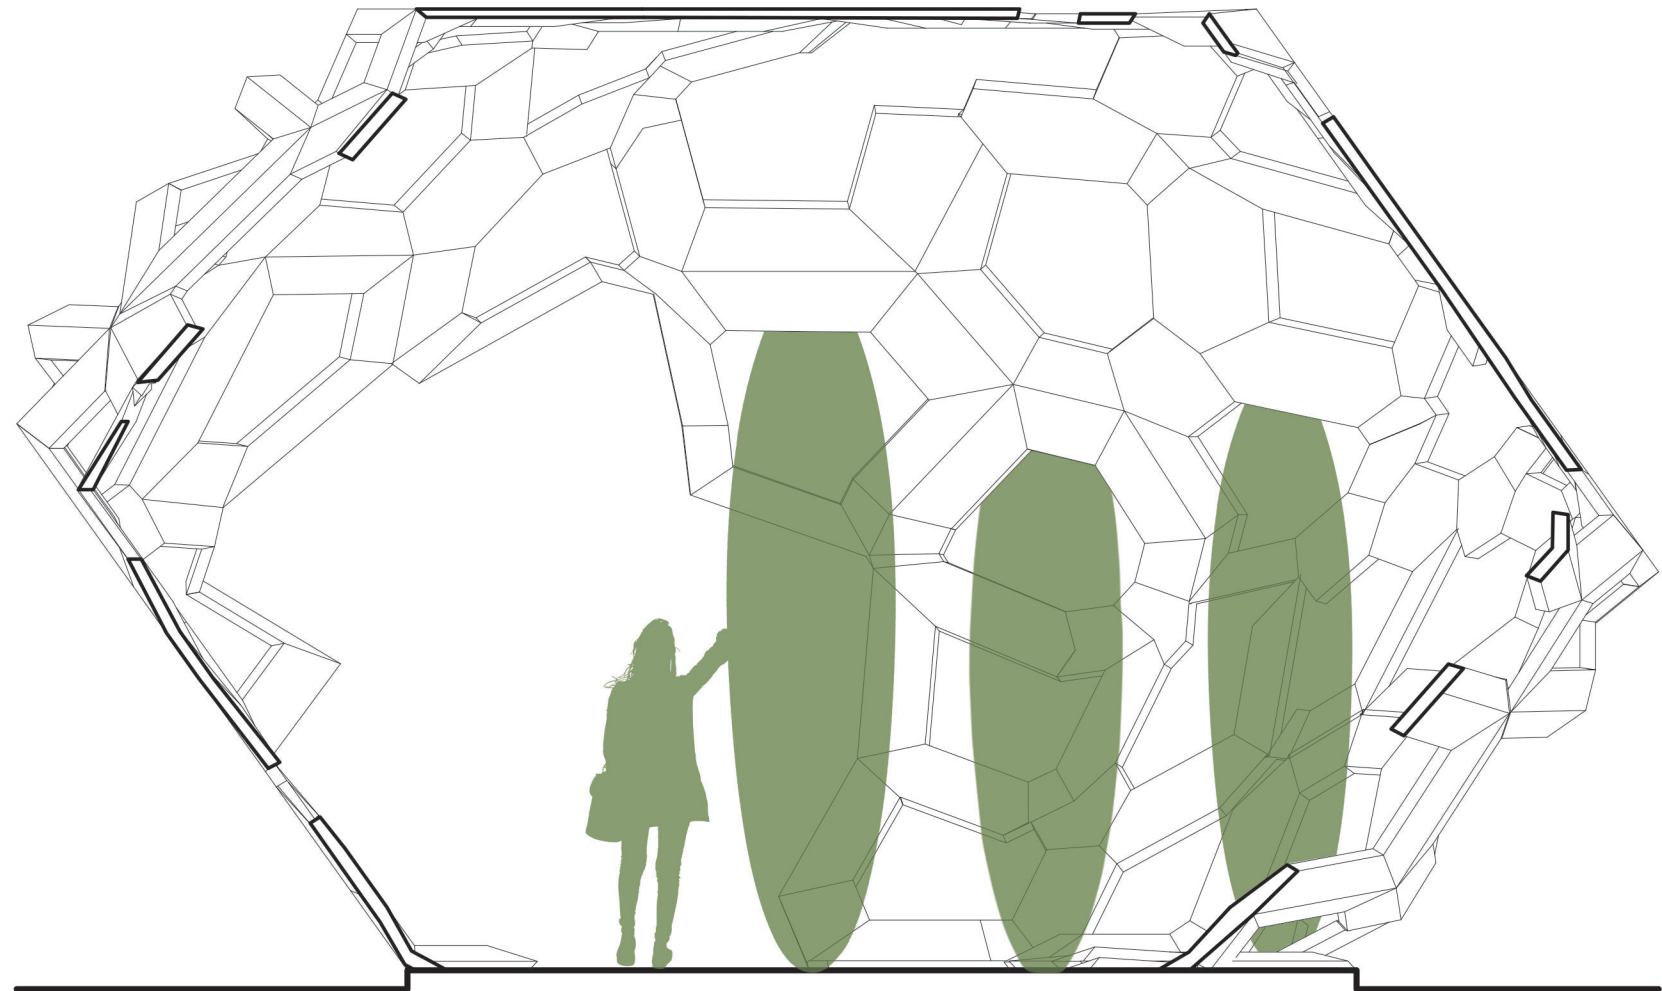

SECTION
SCALE // 1:40