


SCUTE PODS // SITE PLAN

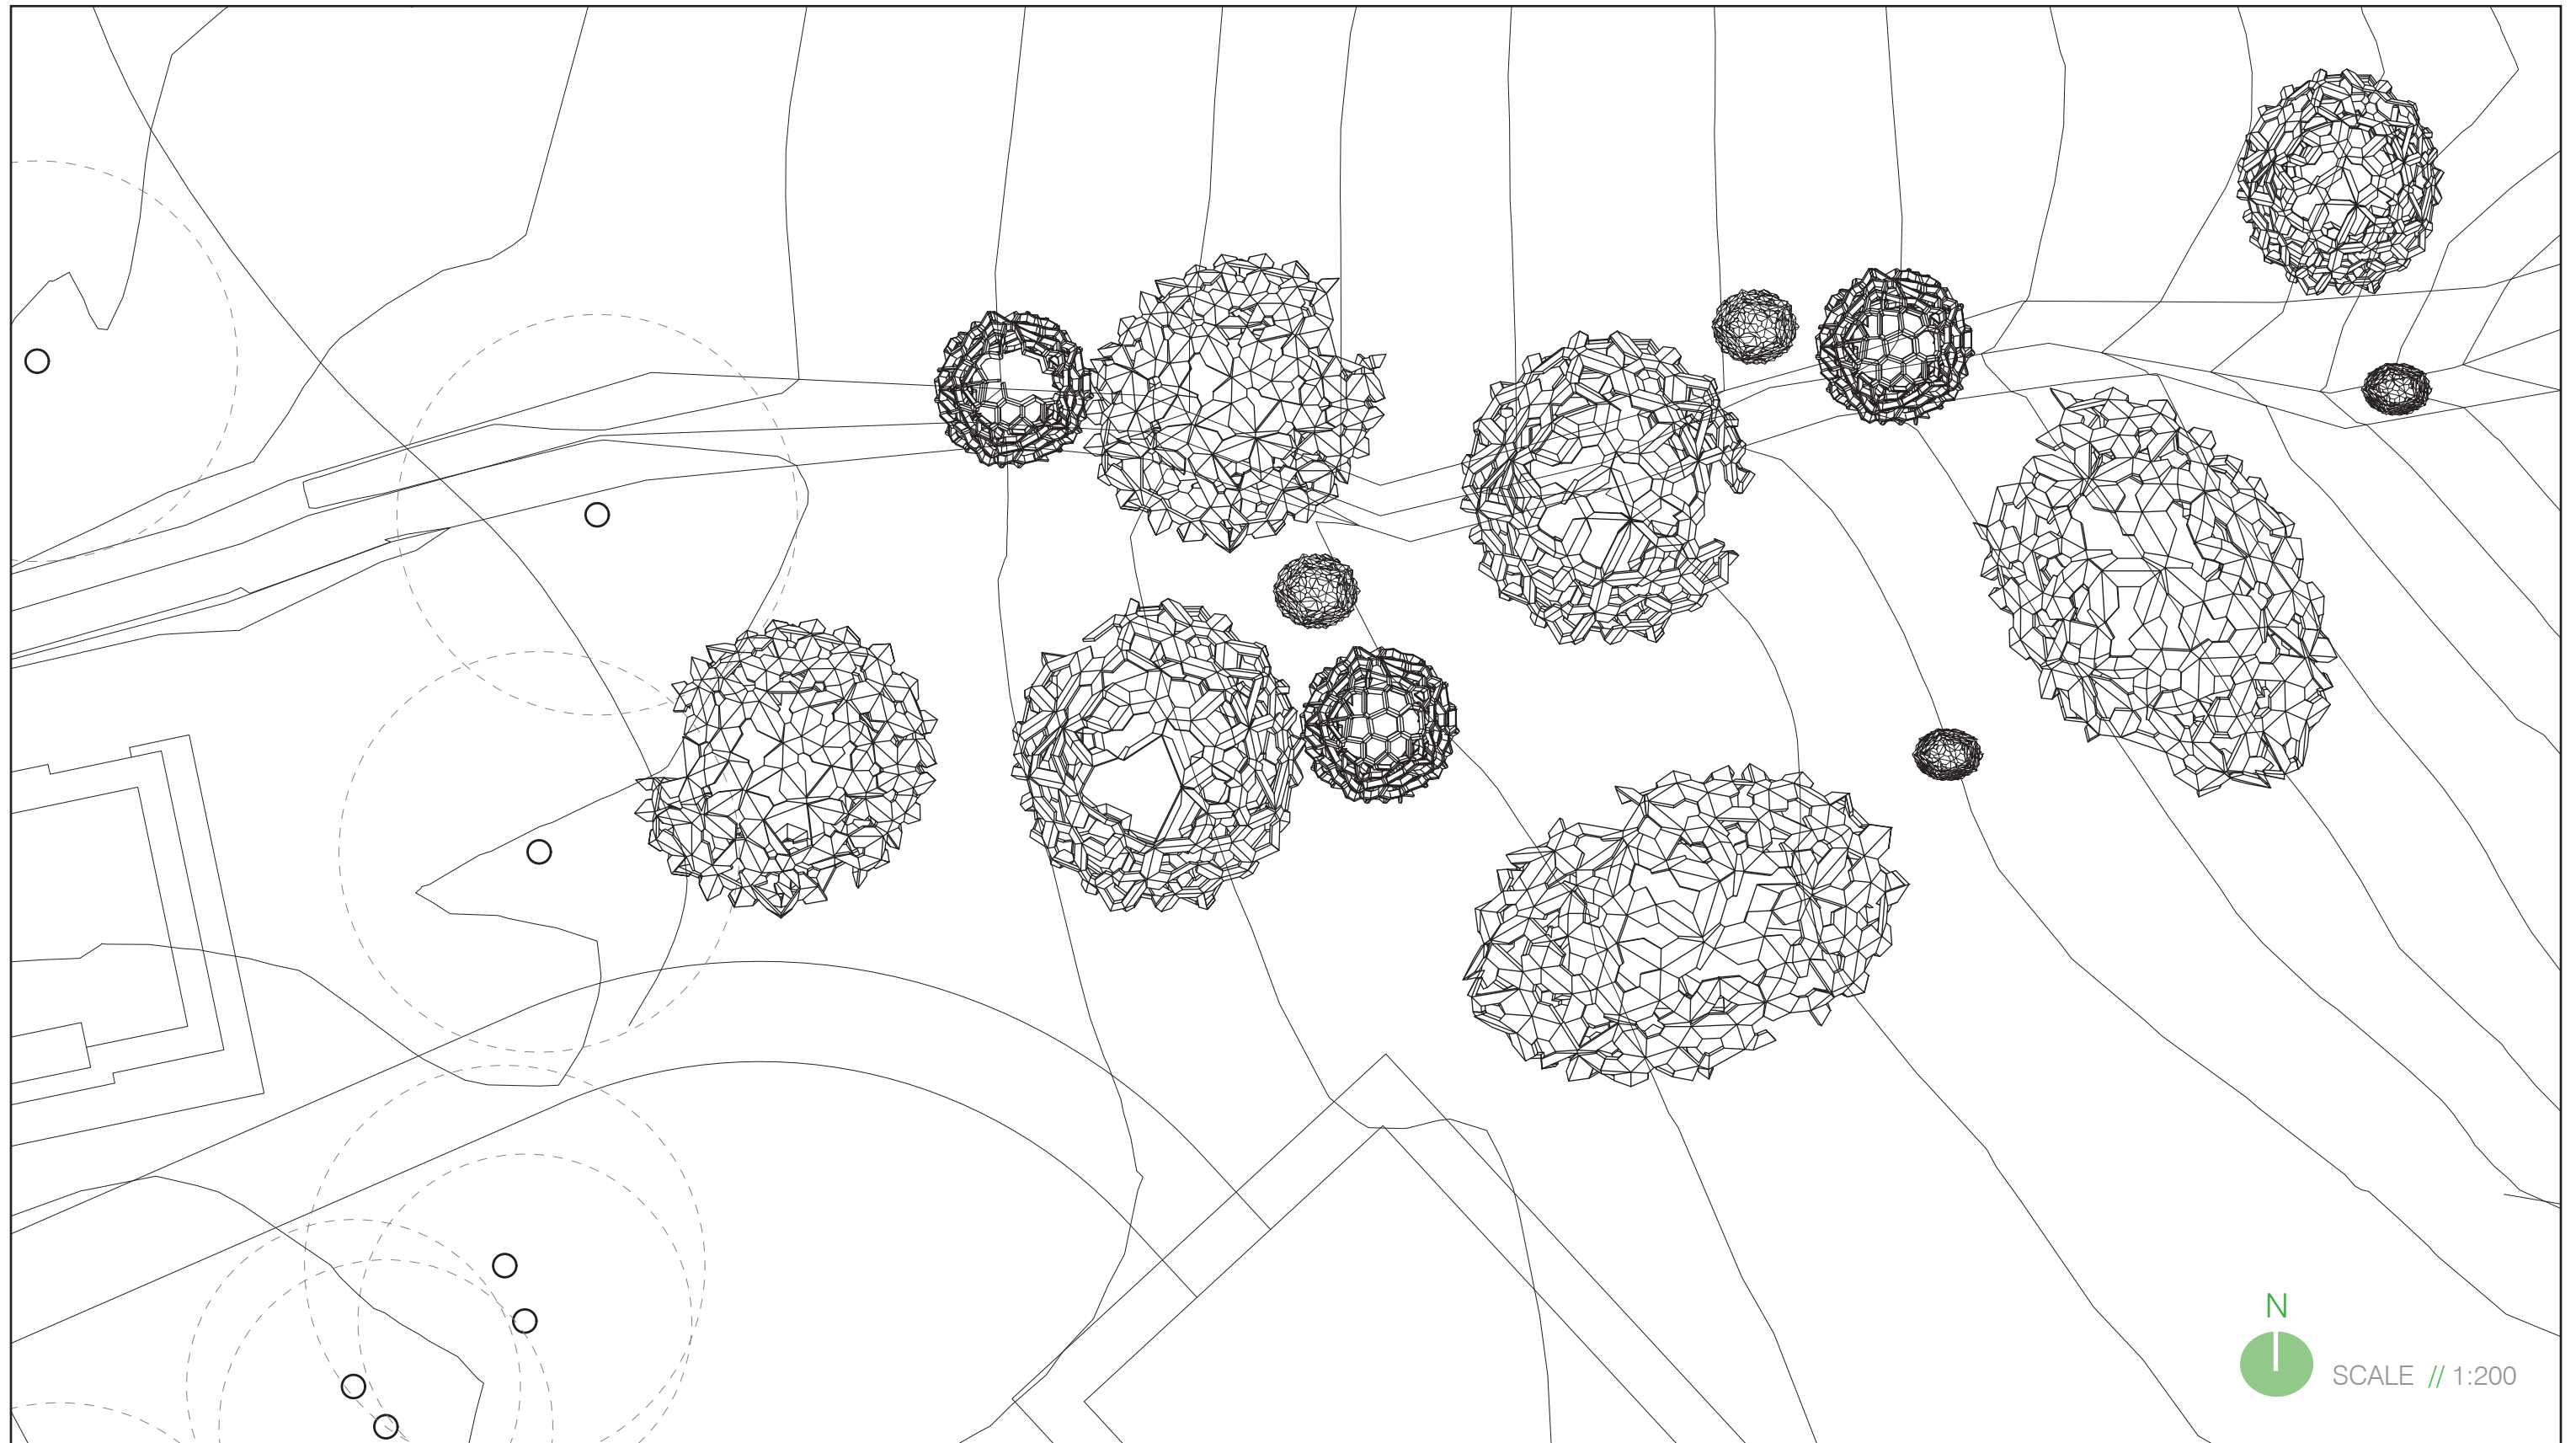

N  
SCALE // 1:200